

Elevation

(battlements no longer survive)

battisan
corbels
survive

ogee headed
windows


machicolation
(to protect the
entrance)

ogee
headed
windows


loop

loop

Entrance

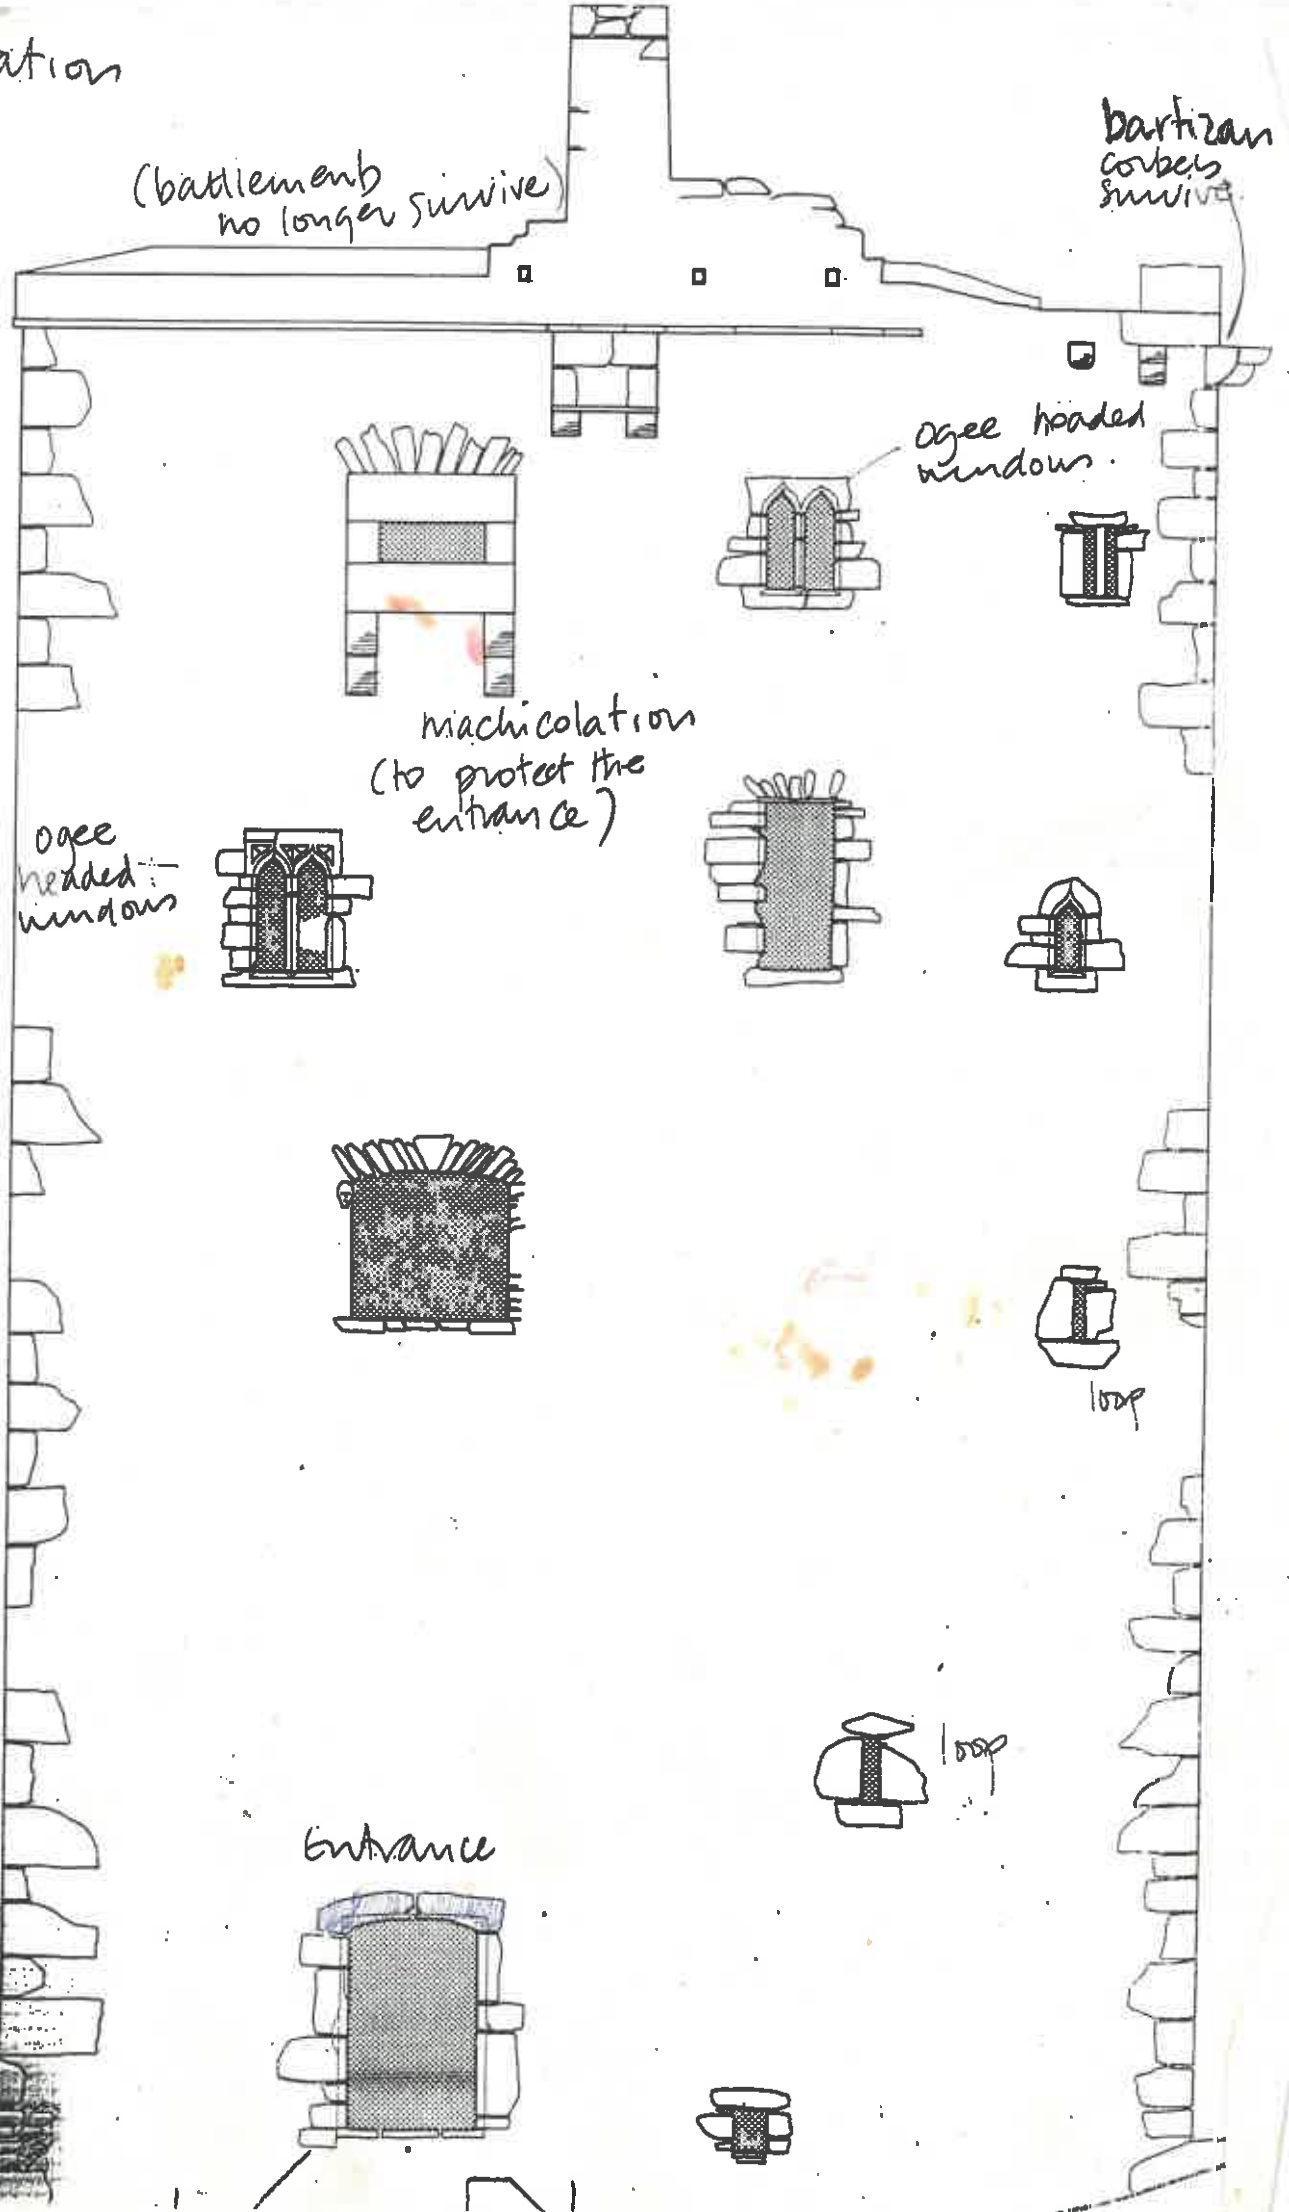

NE elevation

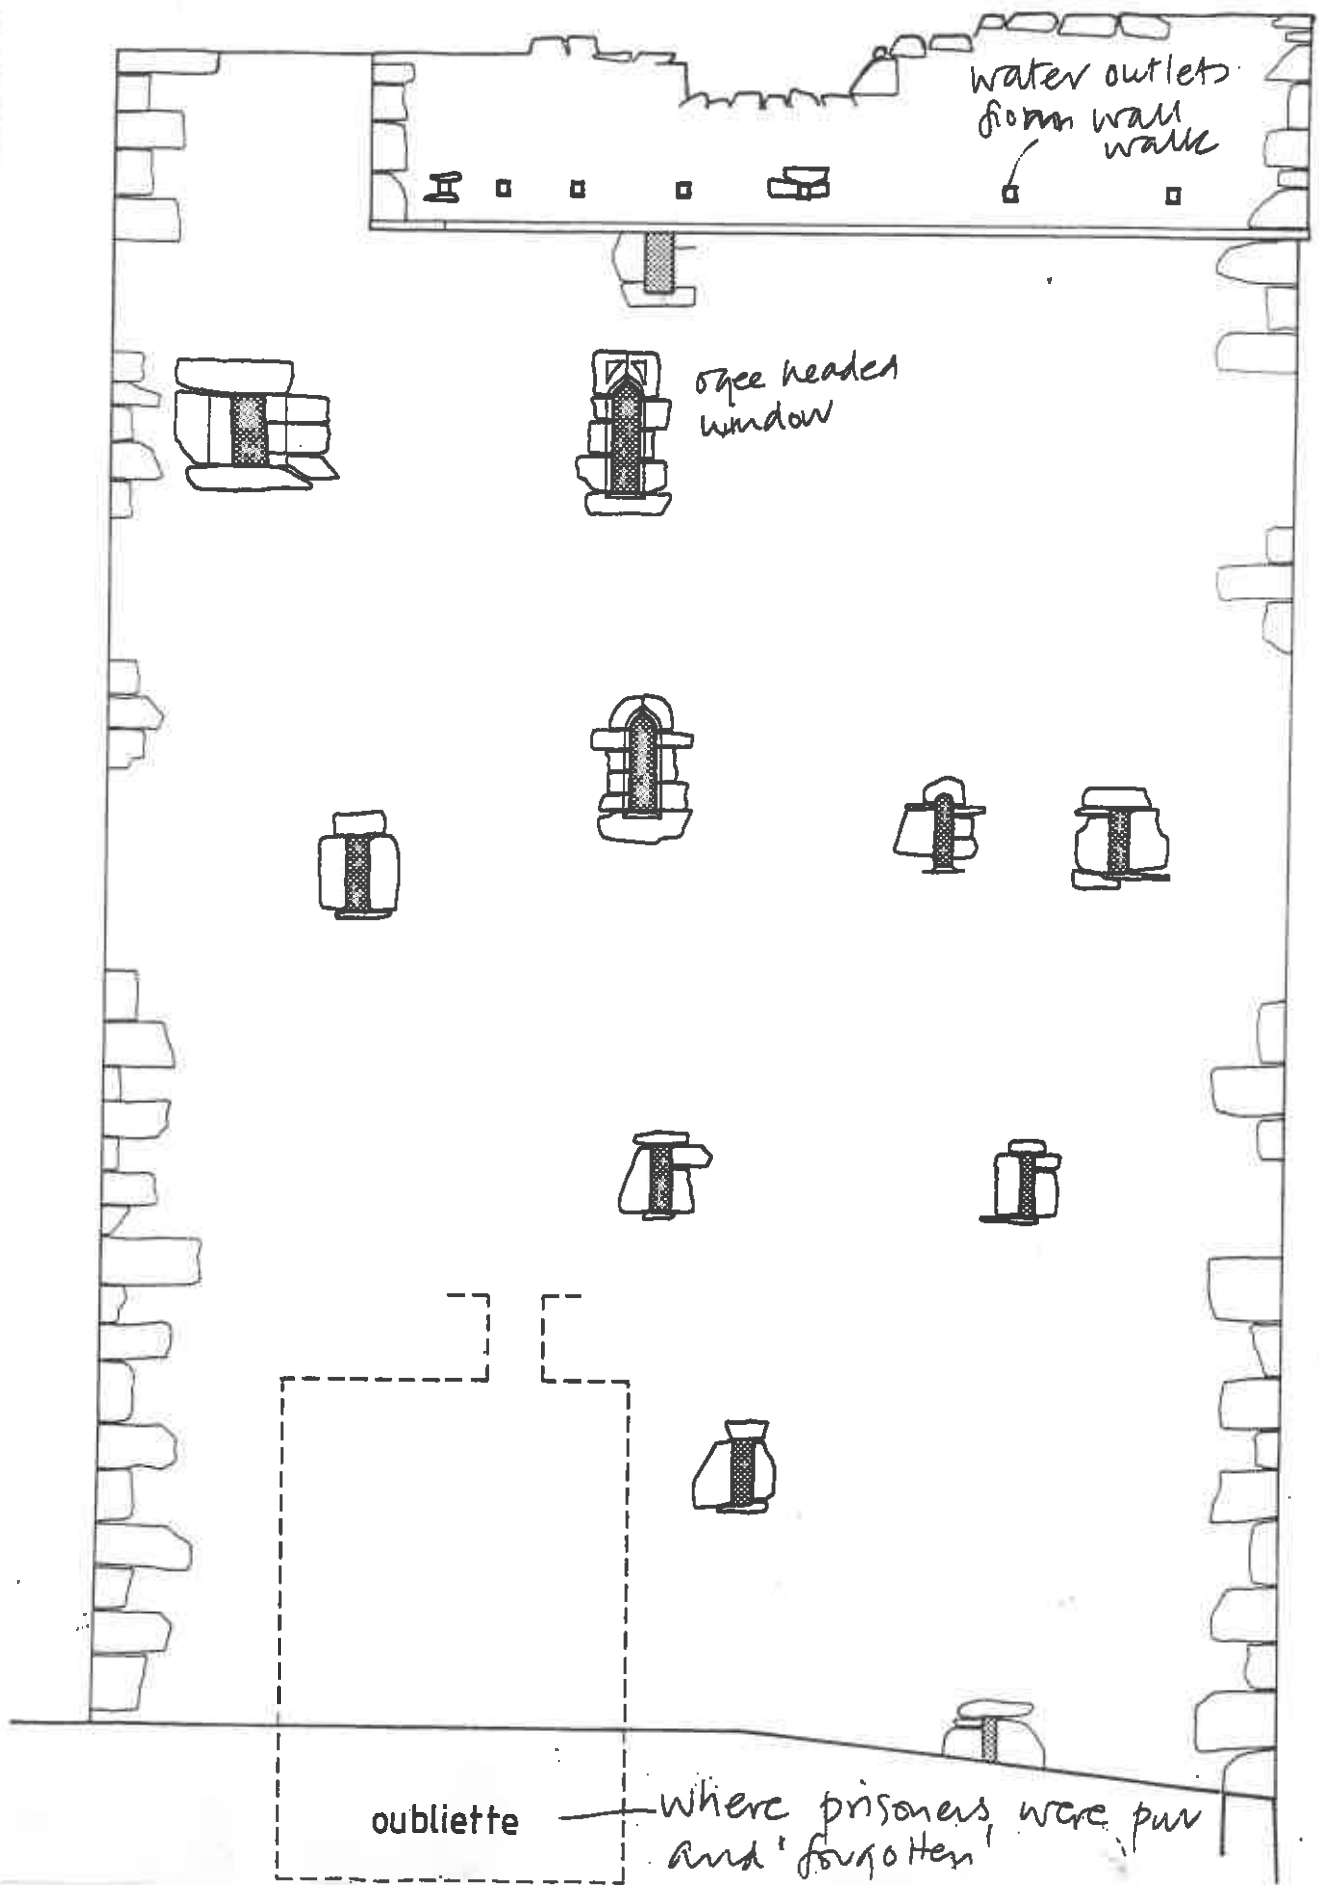


water outlets
from wall
walk


open headed
window

oubliette


where prisoners were put
and forgotten


SECTION
looking SW

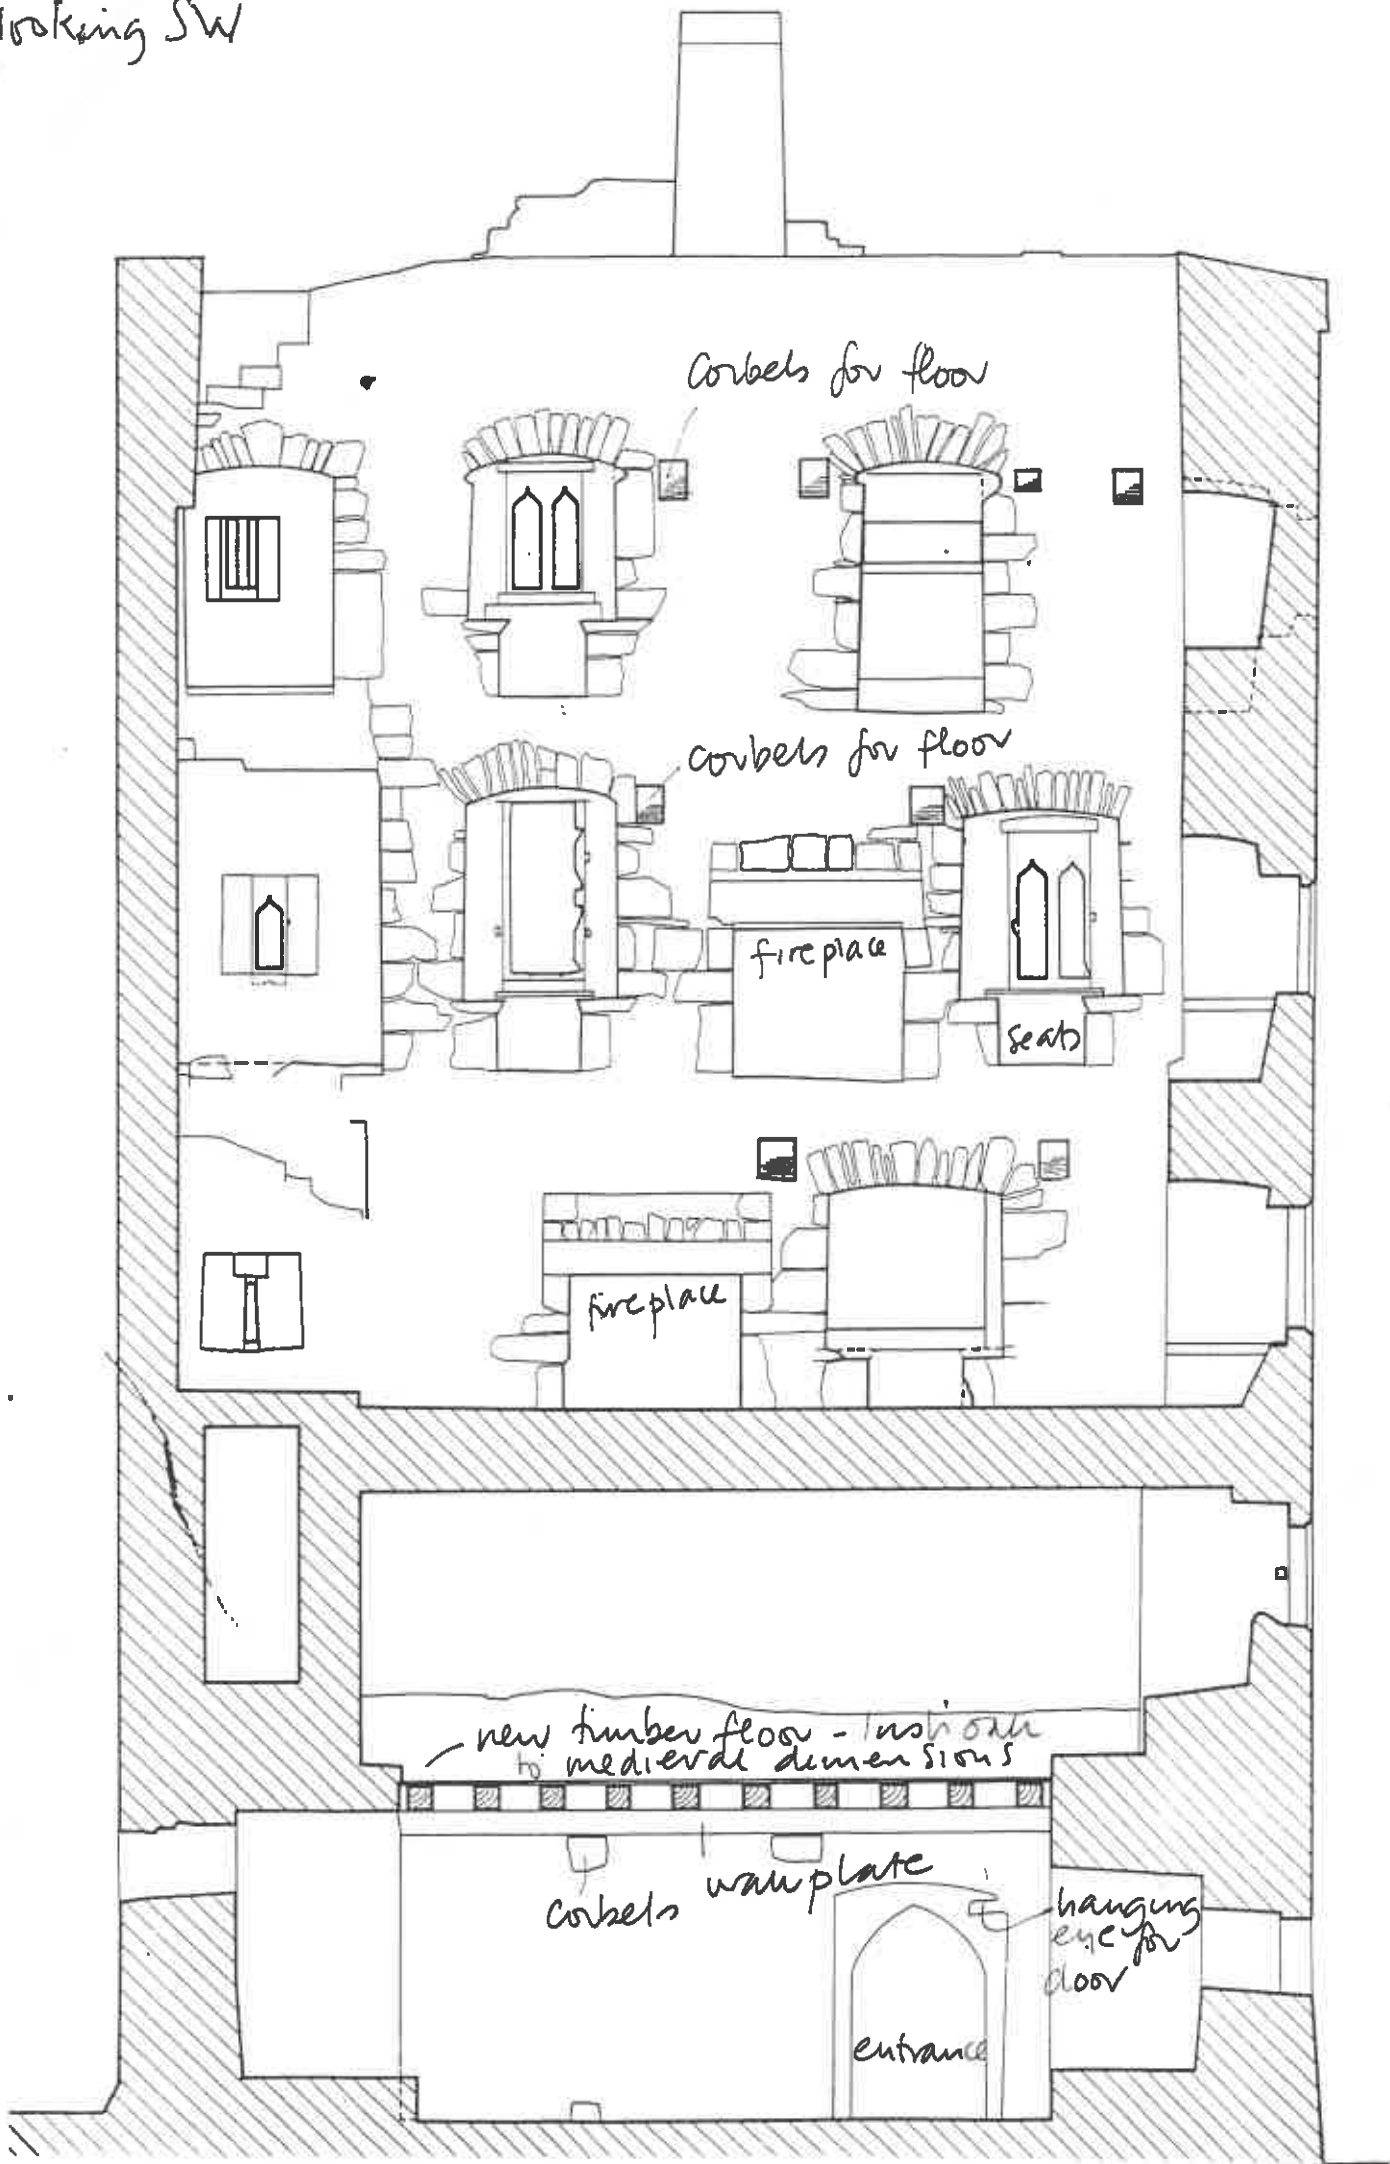

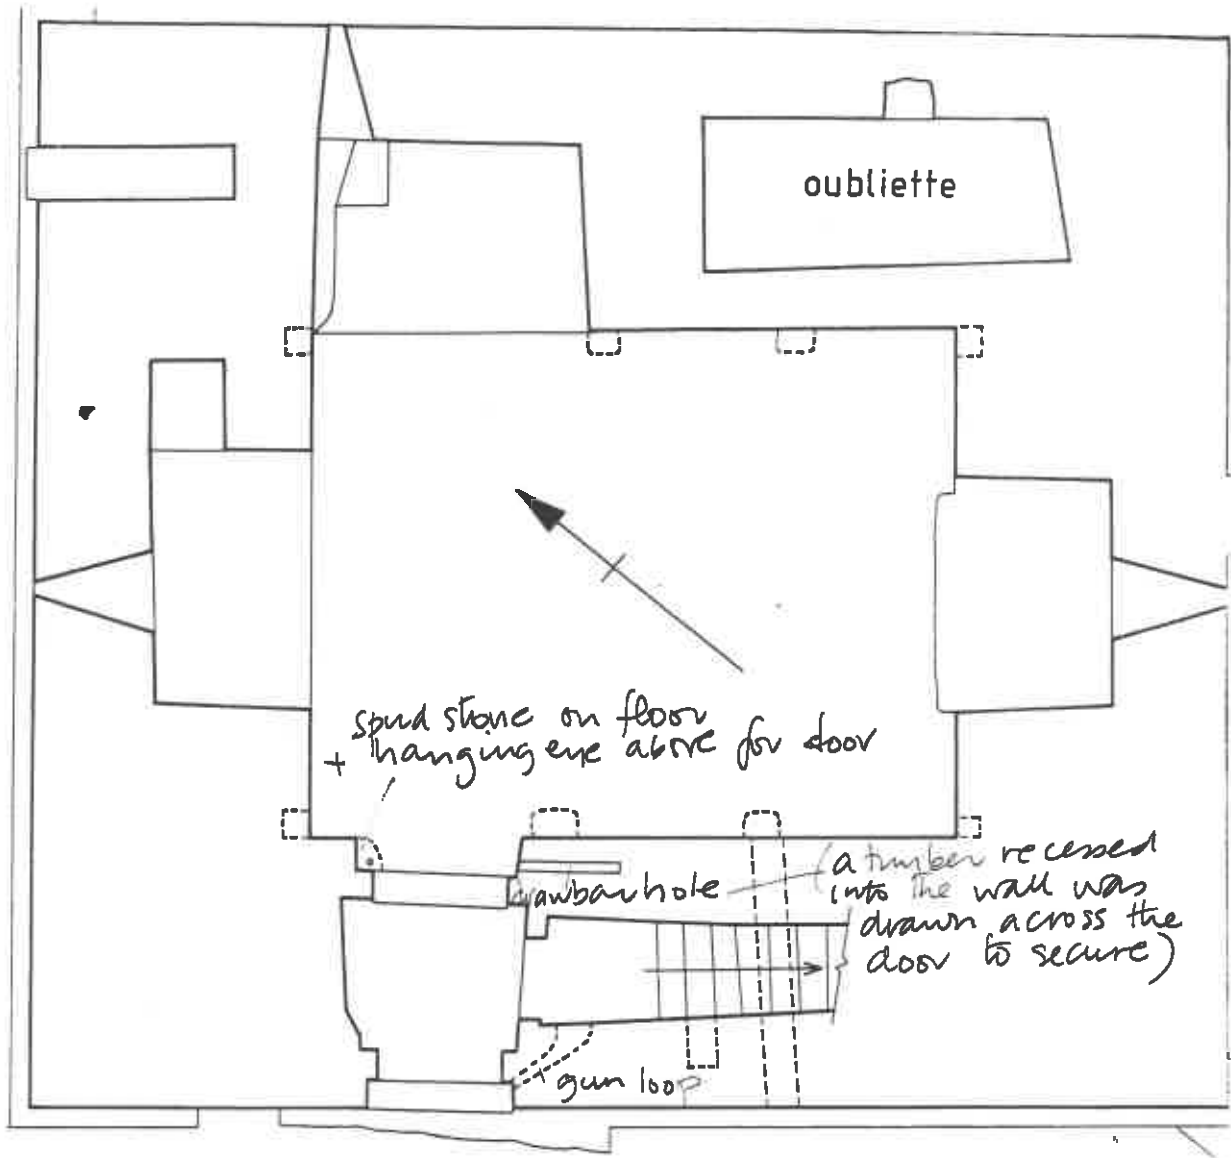


ground floor plan

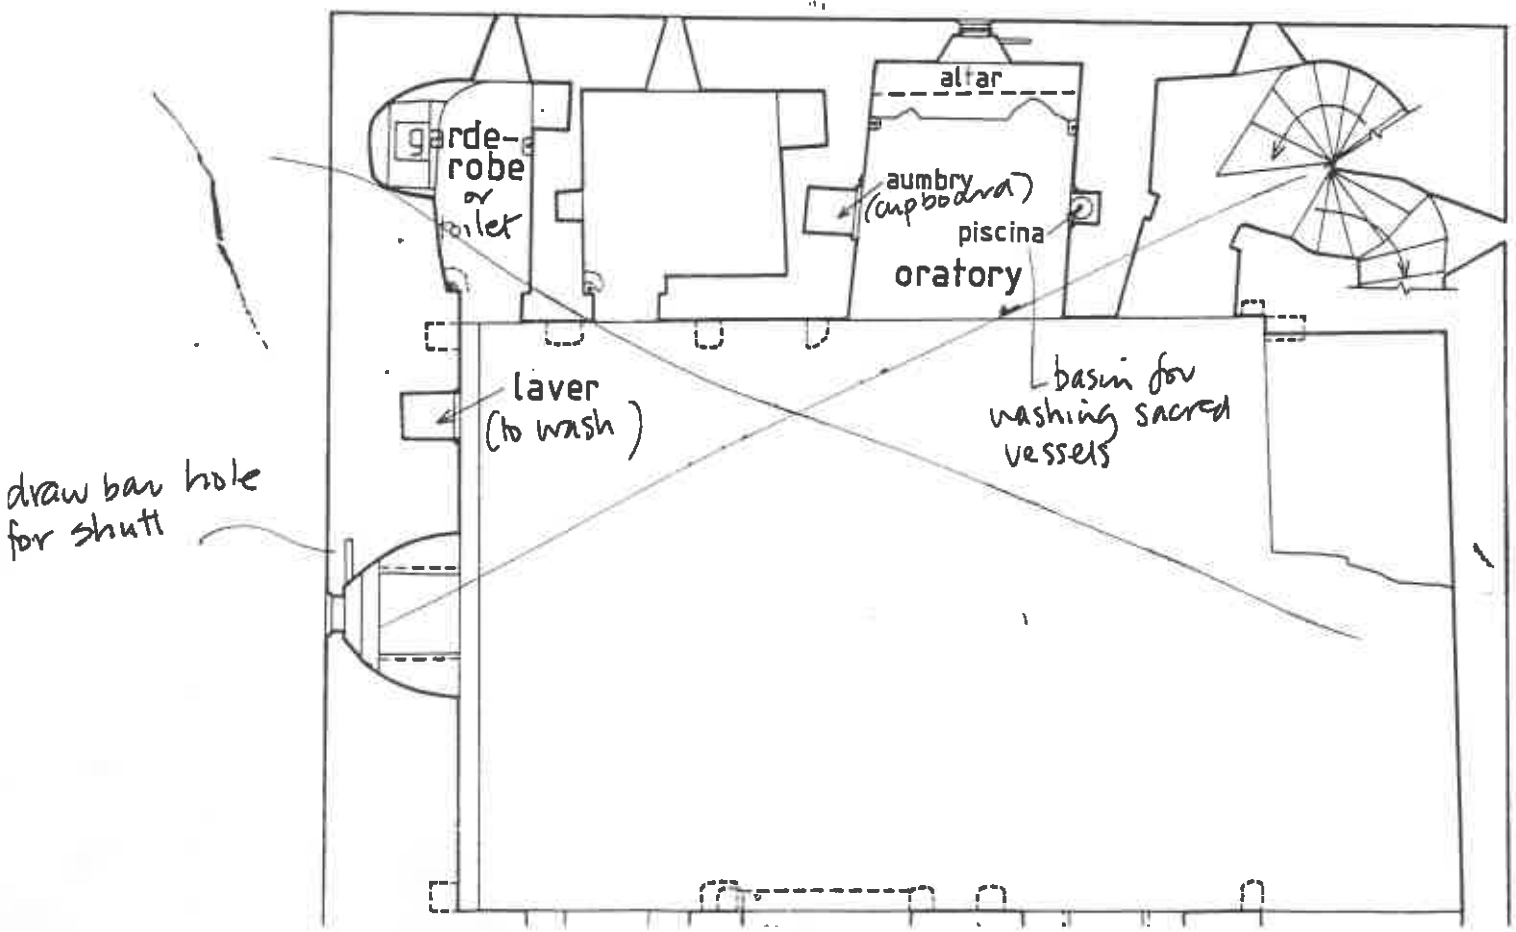

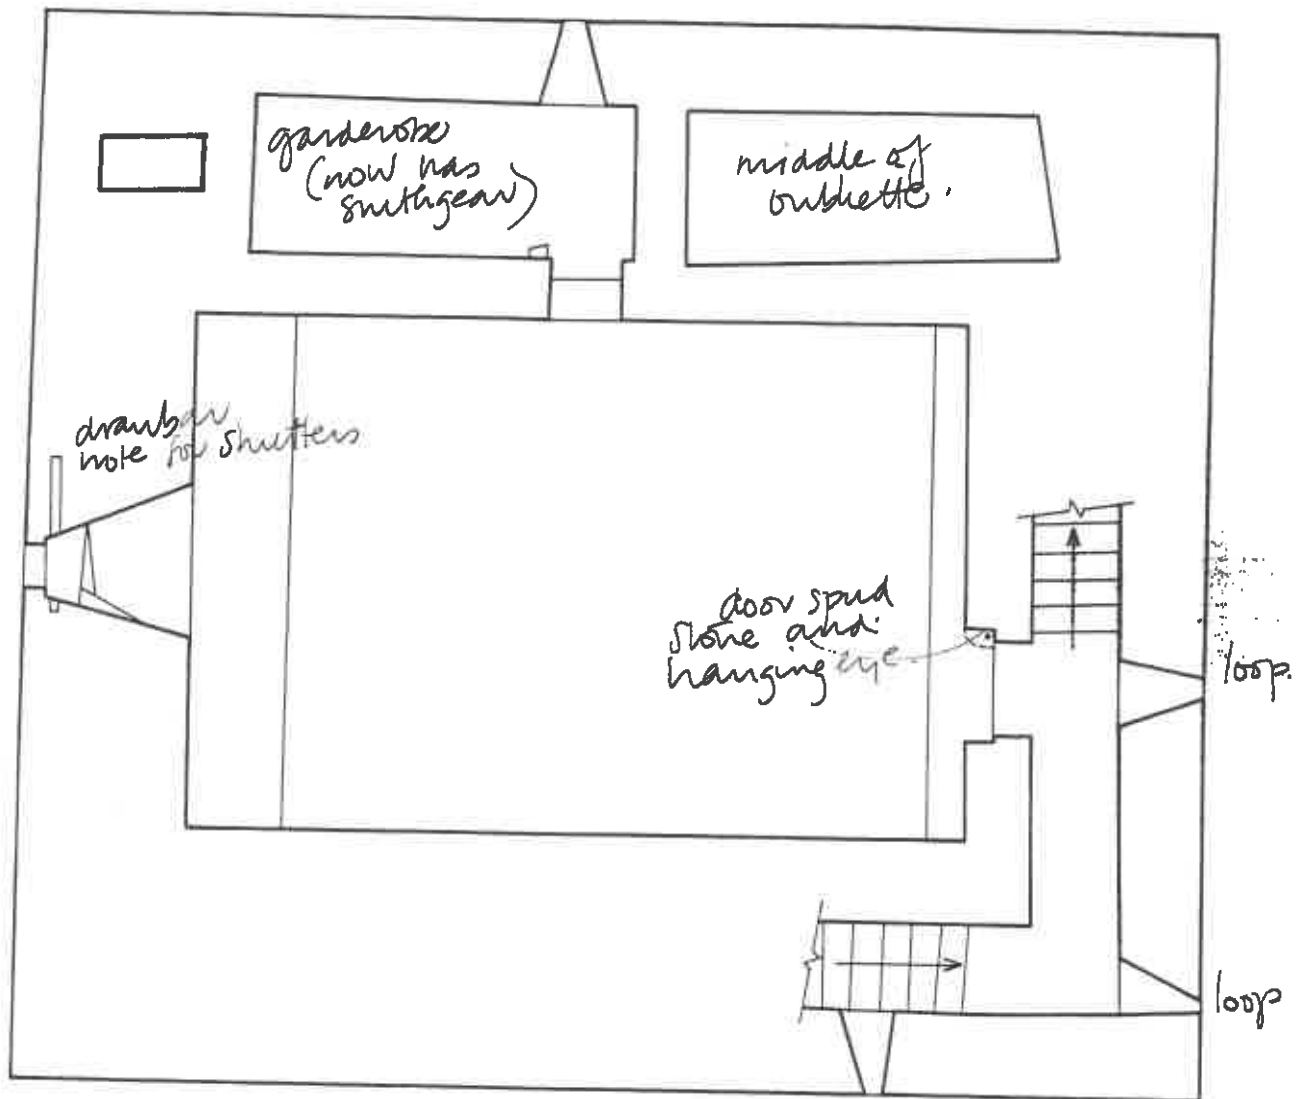

first floor plan

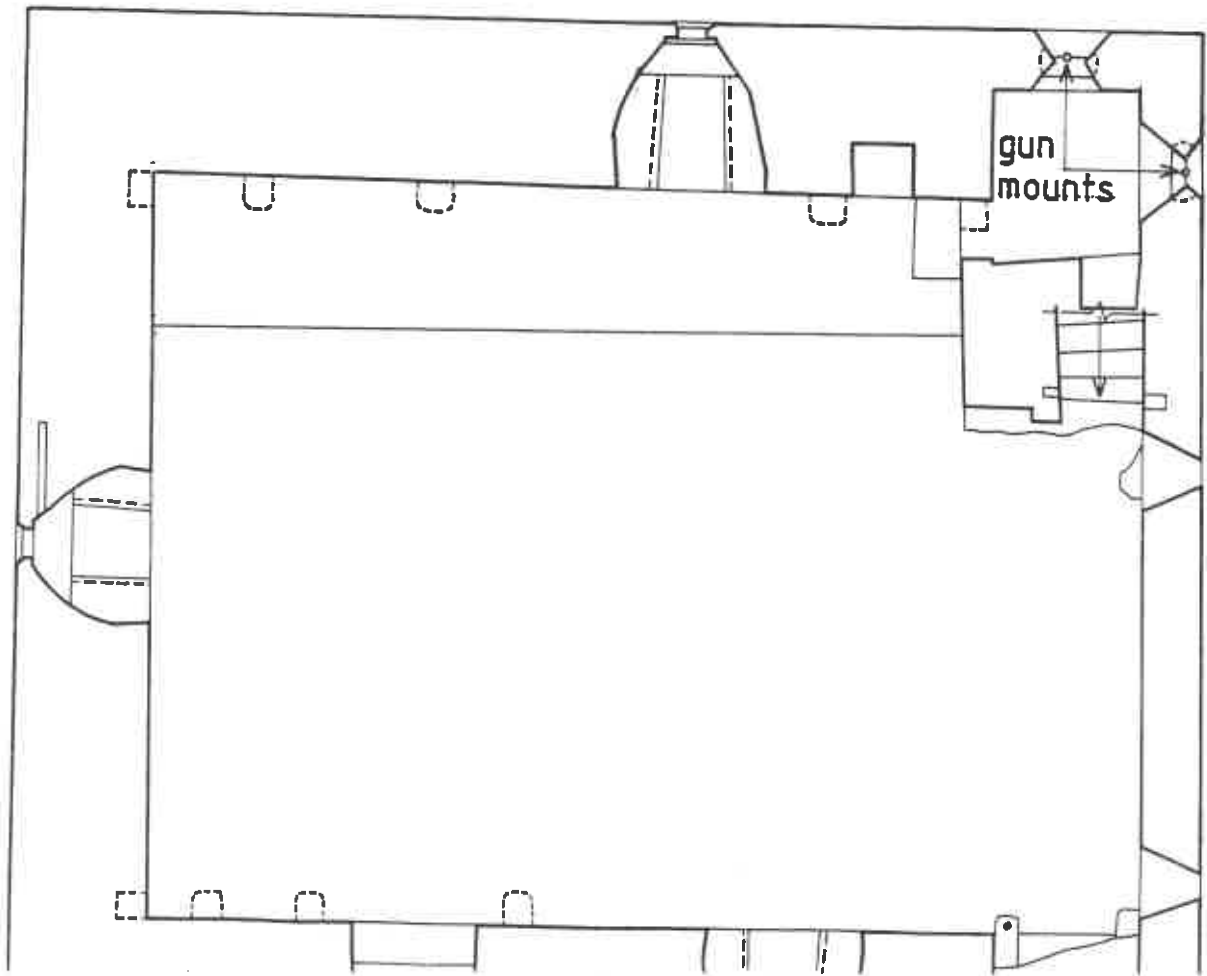

SEE ALSO DRG. NO.


DATE OF SURVEY

NAT. MONUMENT NO.


OFFICE OF PUBLIC WORKS


DRAWN BY SURVEY

NATIONAL MONUMENTS AND HISTORIC PROPERTIES SERV

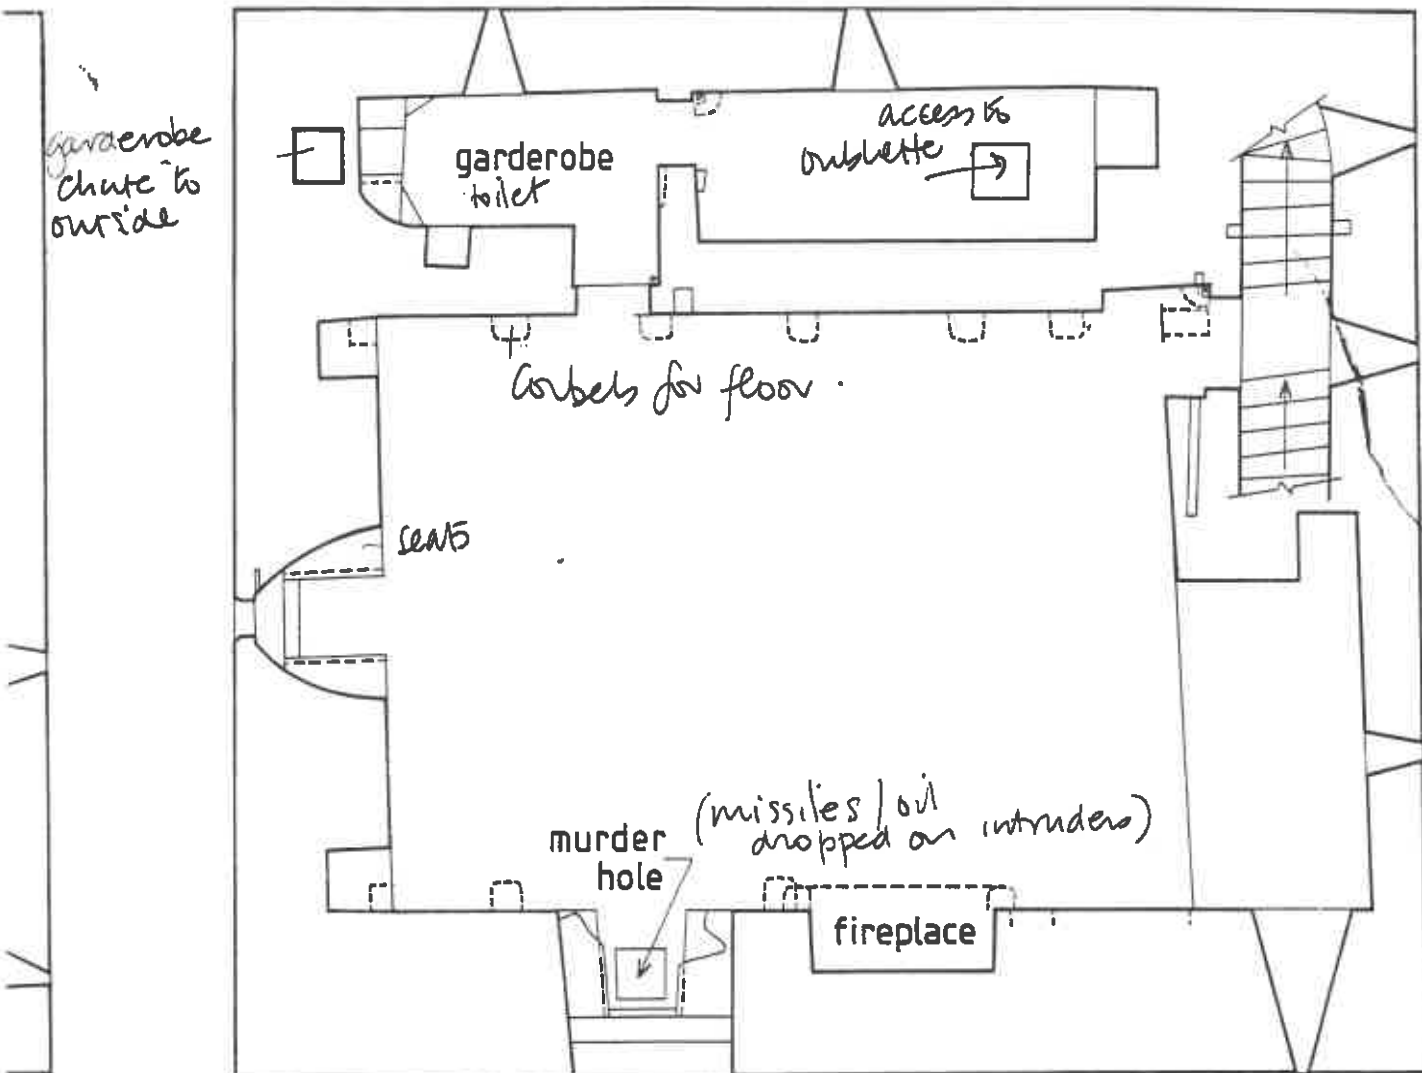


second floor plan

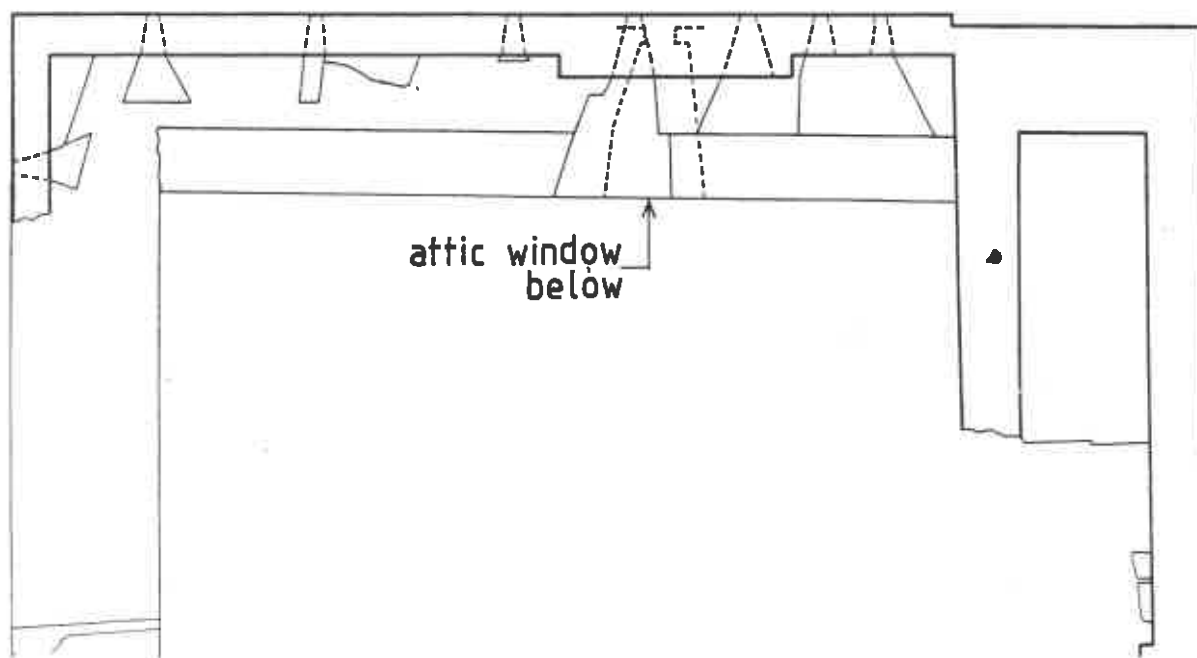

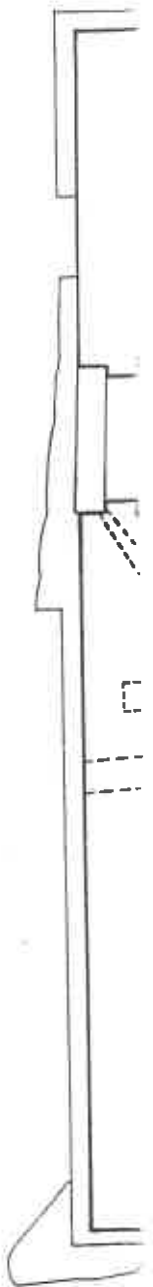


ground floor plan

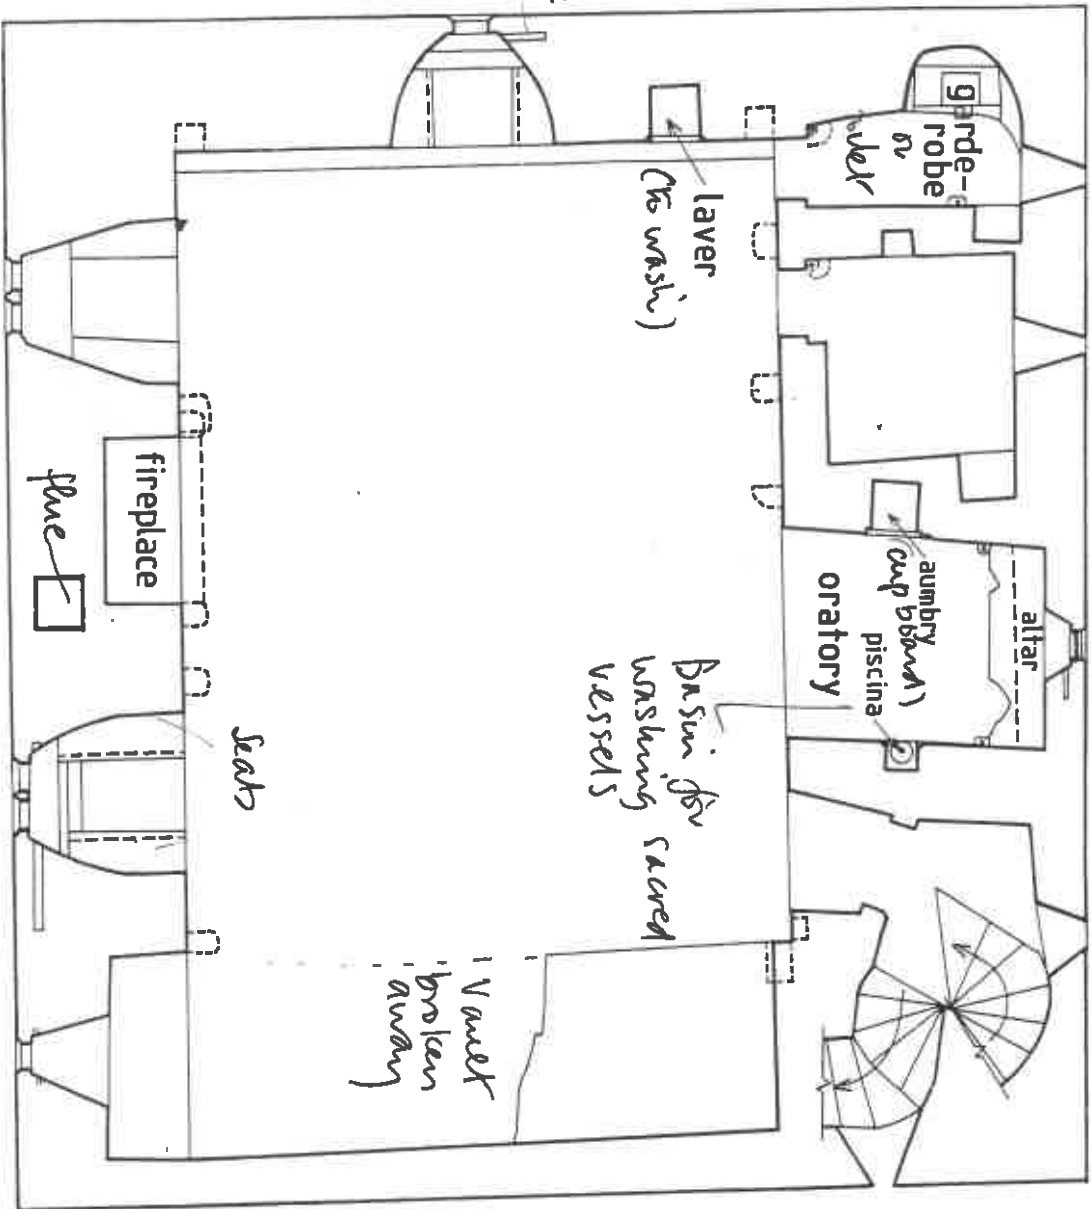

third floor plan




first floor plan

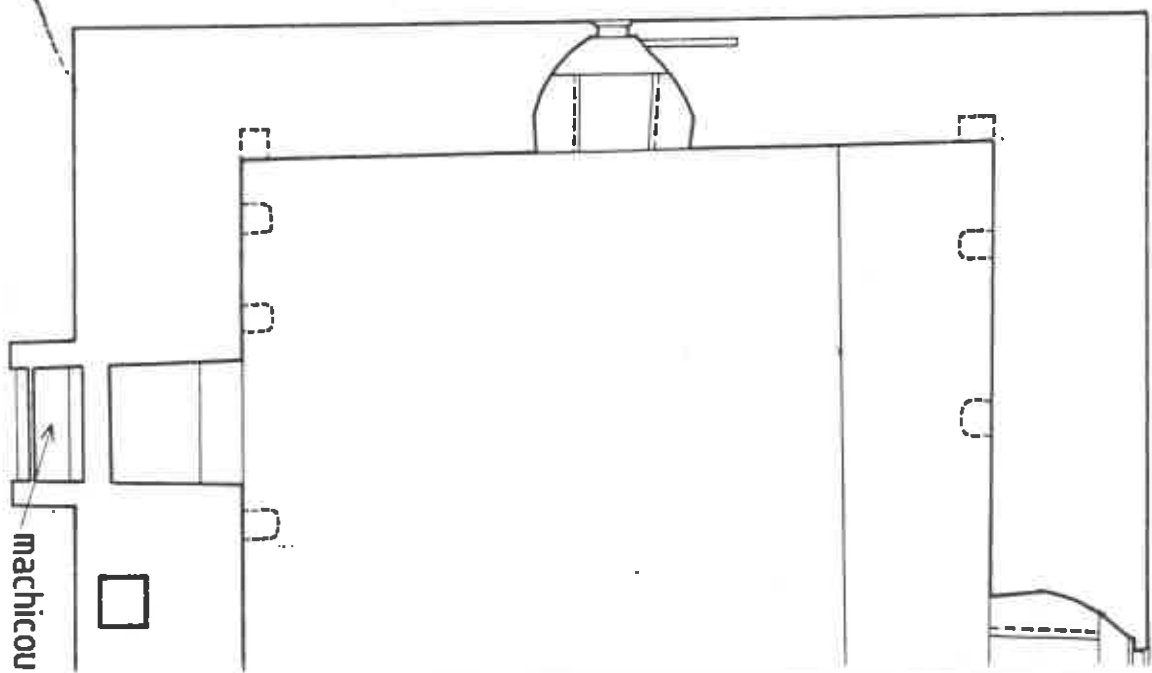

fourth floor plan

first floor plan


sec

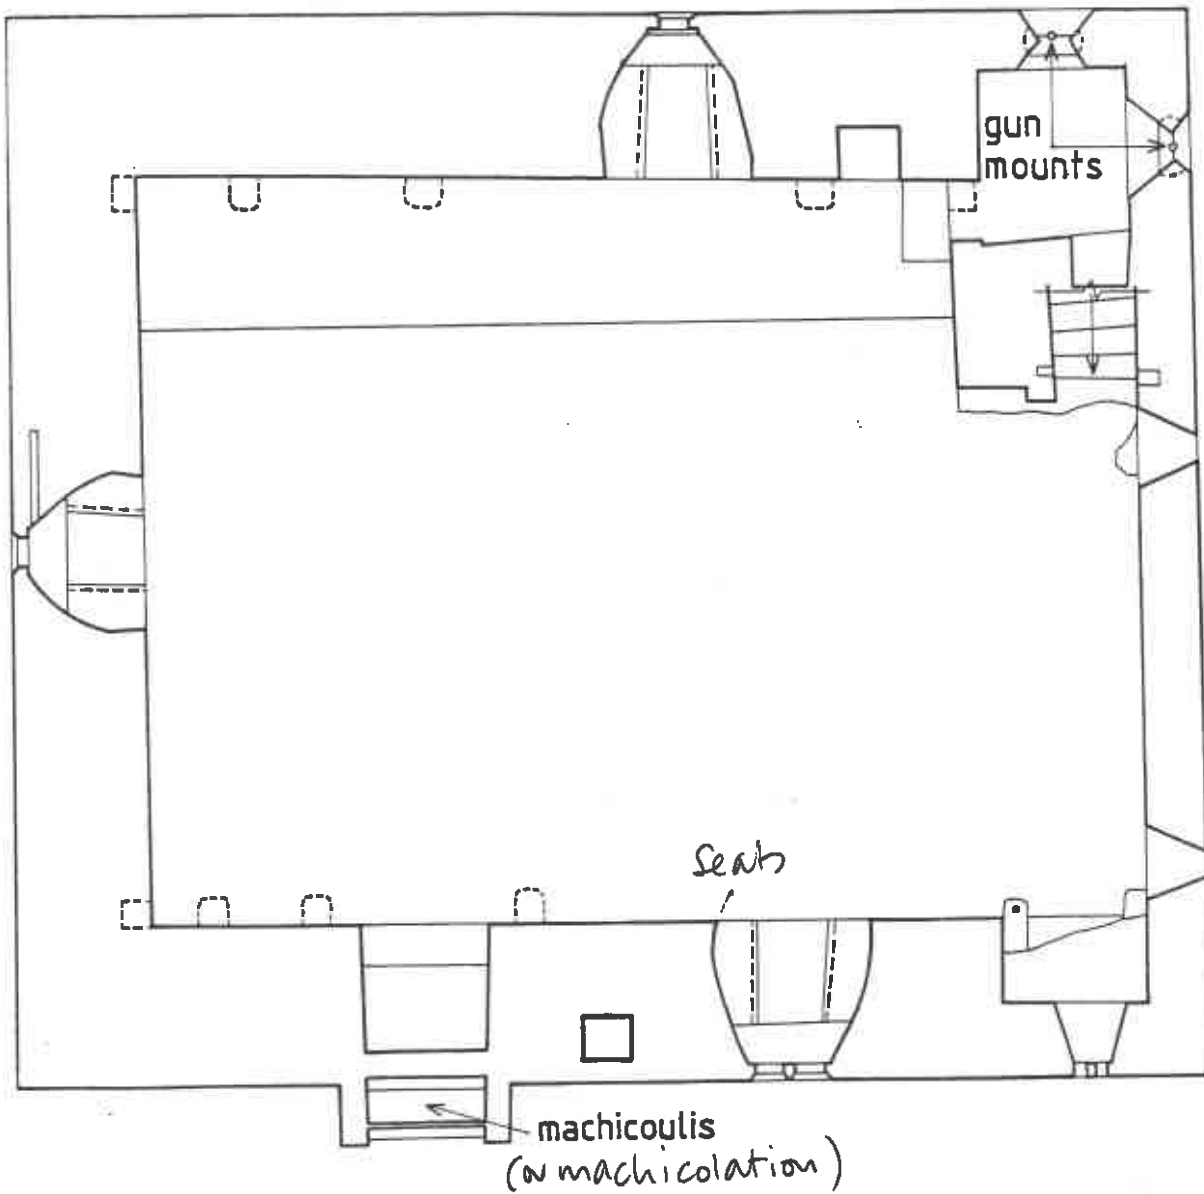

fourth floor plan

wall

second floor plan

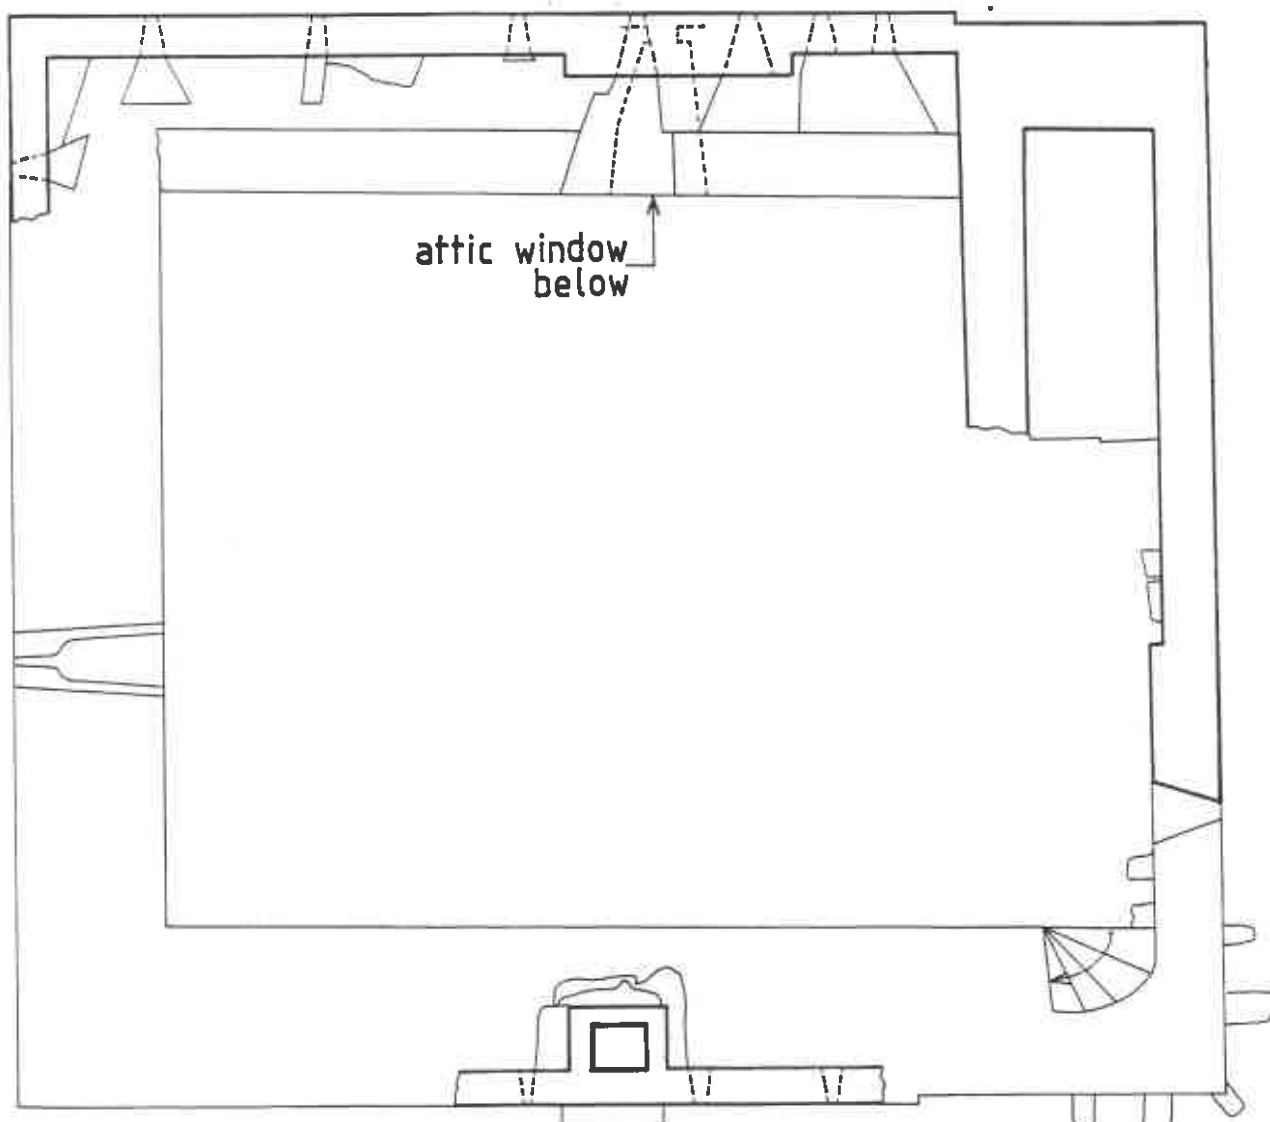

wall-walk plan

chimney
flue

bartizan
(defensive turret)